

PUBLIC NOTICE

PERMIT APPLICATION: NRS 07-141

APPLICANT: Mike Lily
Ole South
275 Robert Rose Drive
Murfreesboro, TN 37129
(615) 305- 1033

LOCATION: southeast of Spring Hill, south of Coil Road, west of I-65 and south of Saturn Parkway. Spring Hill, Maury County.

WATERSHED DESCRIPTION: Upper Duck River Watershed (HUC 06040002). Surrounding land use is residential and a school. The unnamed tributary on site flows diagonally across the site into Rutherford Creek. Approximately 12.5 miles of Rutherford Creek is on the 2006 303(d) list. The causes are loss of biological integrity due to siltation and nutrients. The pollution sources are minor municipal point source and land development. The unnamed tributary is 1-2 feet wide, 1-2 feet deep and lined with grass.

PROJECT DESCRIPTION: The applicant is proposing to relocate approximately 475 linear feet of an unnamed intermittent tributary to Rutherford Creek. This relocation will allow for the development of a cul-de-sac and seven additional lots. The new channel will be approximately 3-4 feet wide and 3 feet deep with 2:1 slopes. Native trees will be planted in two alternating rows along the top of both banks. Several in-stream habitat features will be included such as root wads and drop-log structures. The stream relocation shall be monitored with annual reports submitted to this office.

In accordance with the Tennessee Antidegradation Statement (Rule 1200-4-3-.06), the division has determined that the proposed activity will not result in degradation to water quality

USGS TOPOGRAPHIC QUADRANGLE: **Carters Creek 64 NW**
35.226328 lat
-89.9602 long

PERMIT COORDINATOR: Mike Lee


No decision has been made whether to issue or deny this permit. The purpose of this notice is to inform interested parties of this permit application and to ask for comments and information necessary to determine possible impacts to water quality. Persons wishing to comment on the proposal are invited to submit written comments to the department. Written comments must be received within **thirty days of the date that this notice is posted**. Comments will become part of the record and will be considered in the final decision. The applicant's name and permit number should be referenced.


Interested persons may also request in writing that the department hold a public hearing on this application. The request must be filed within the comment period, indicate the interest of the person requesting it, the reasons that the hearing is warranted, and the water quality issues being raised. When there is sufficient public interest in water quality issues, the department will hold a public hearing.


The permit application, supporting documentation including detailed plans and maps, and related comments are available at the department's address for review and/or copying. The department's address is:

Tennessee Department of Environment & Conservation
Division of Water Pollution Control, Natural Resources Section
7th Floor L & C Annex
401 Church Street
Nashville, TN 37243

In deciding whether to issue or deny a permit, the department will consider all comments on record and the requirements of applicable federal and state laws.

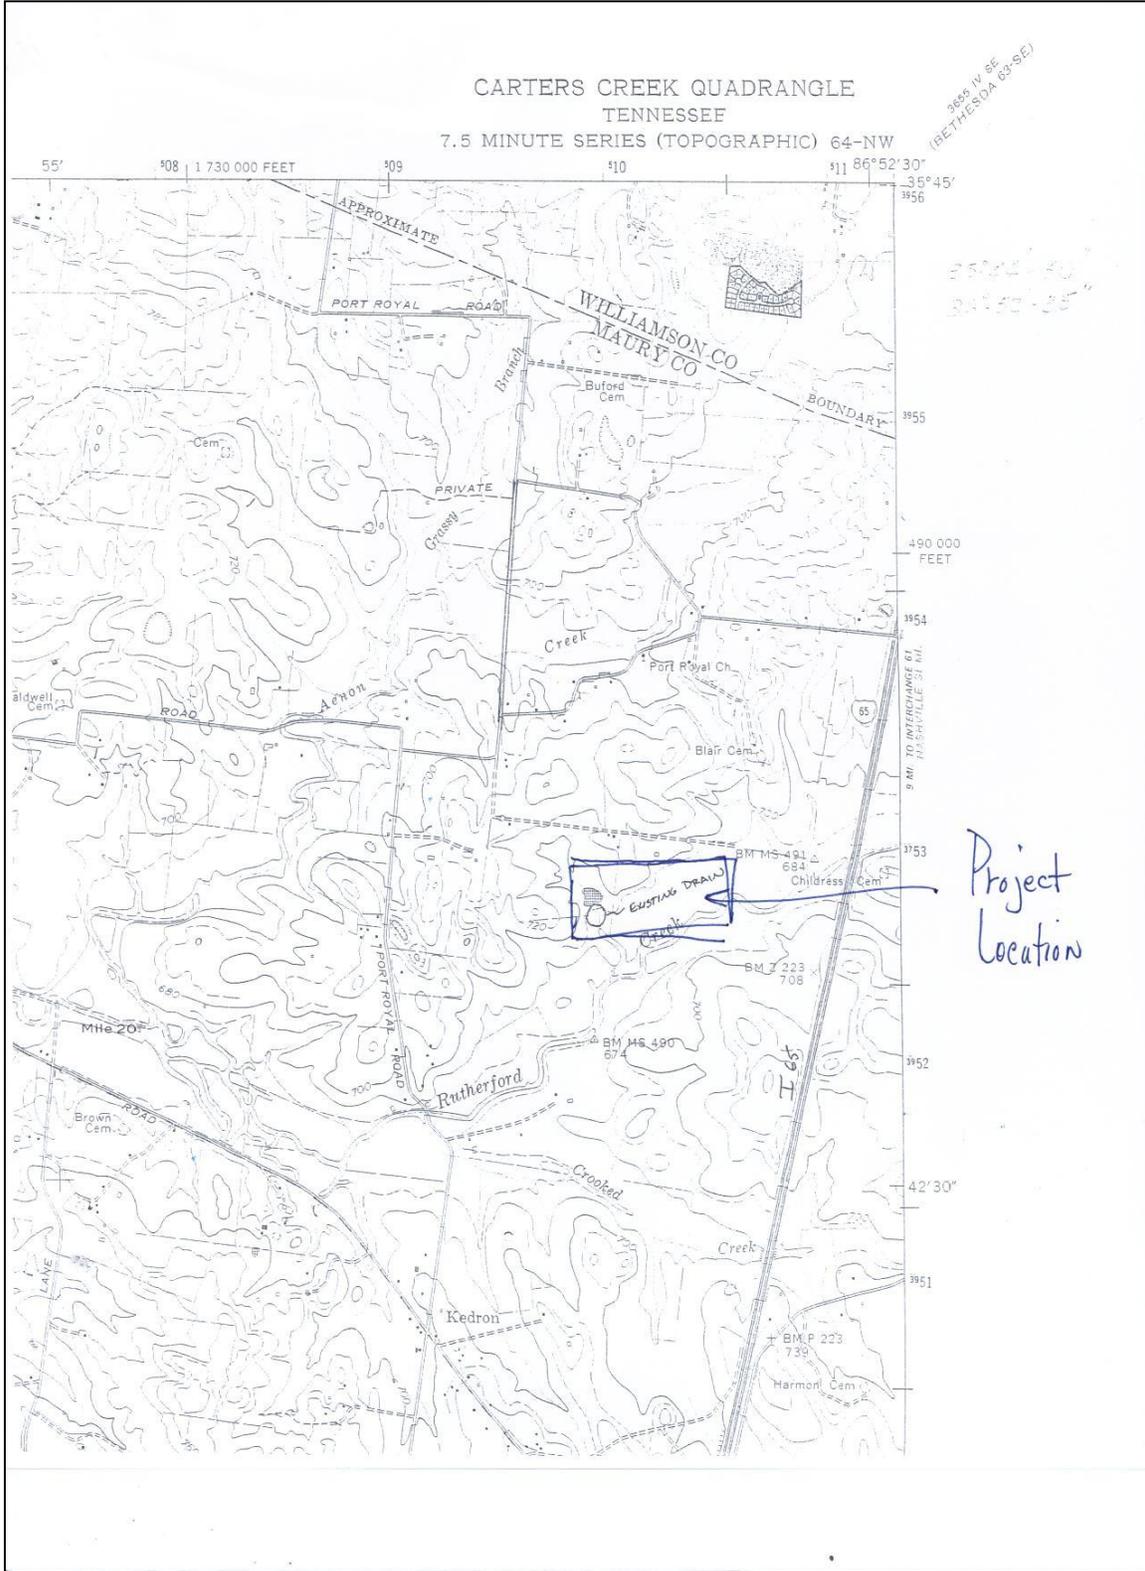

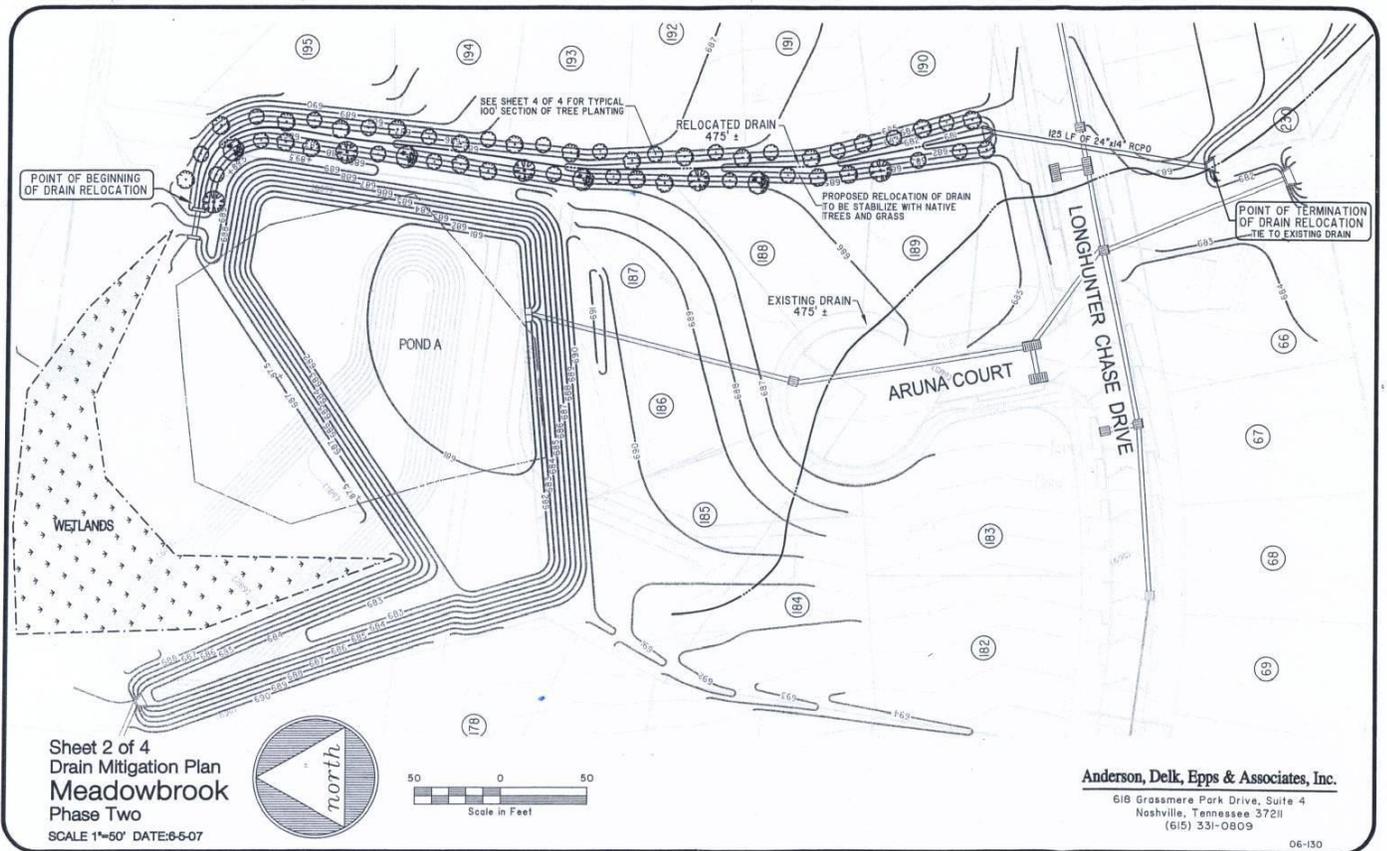

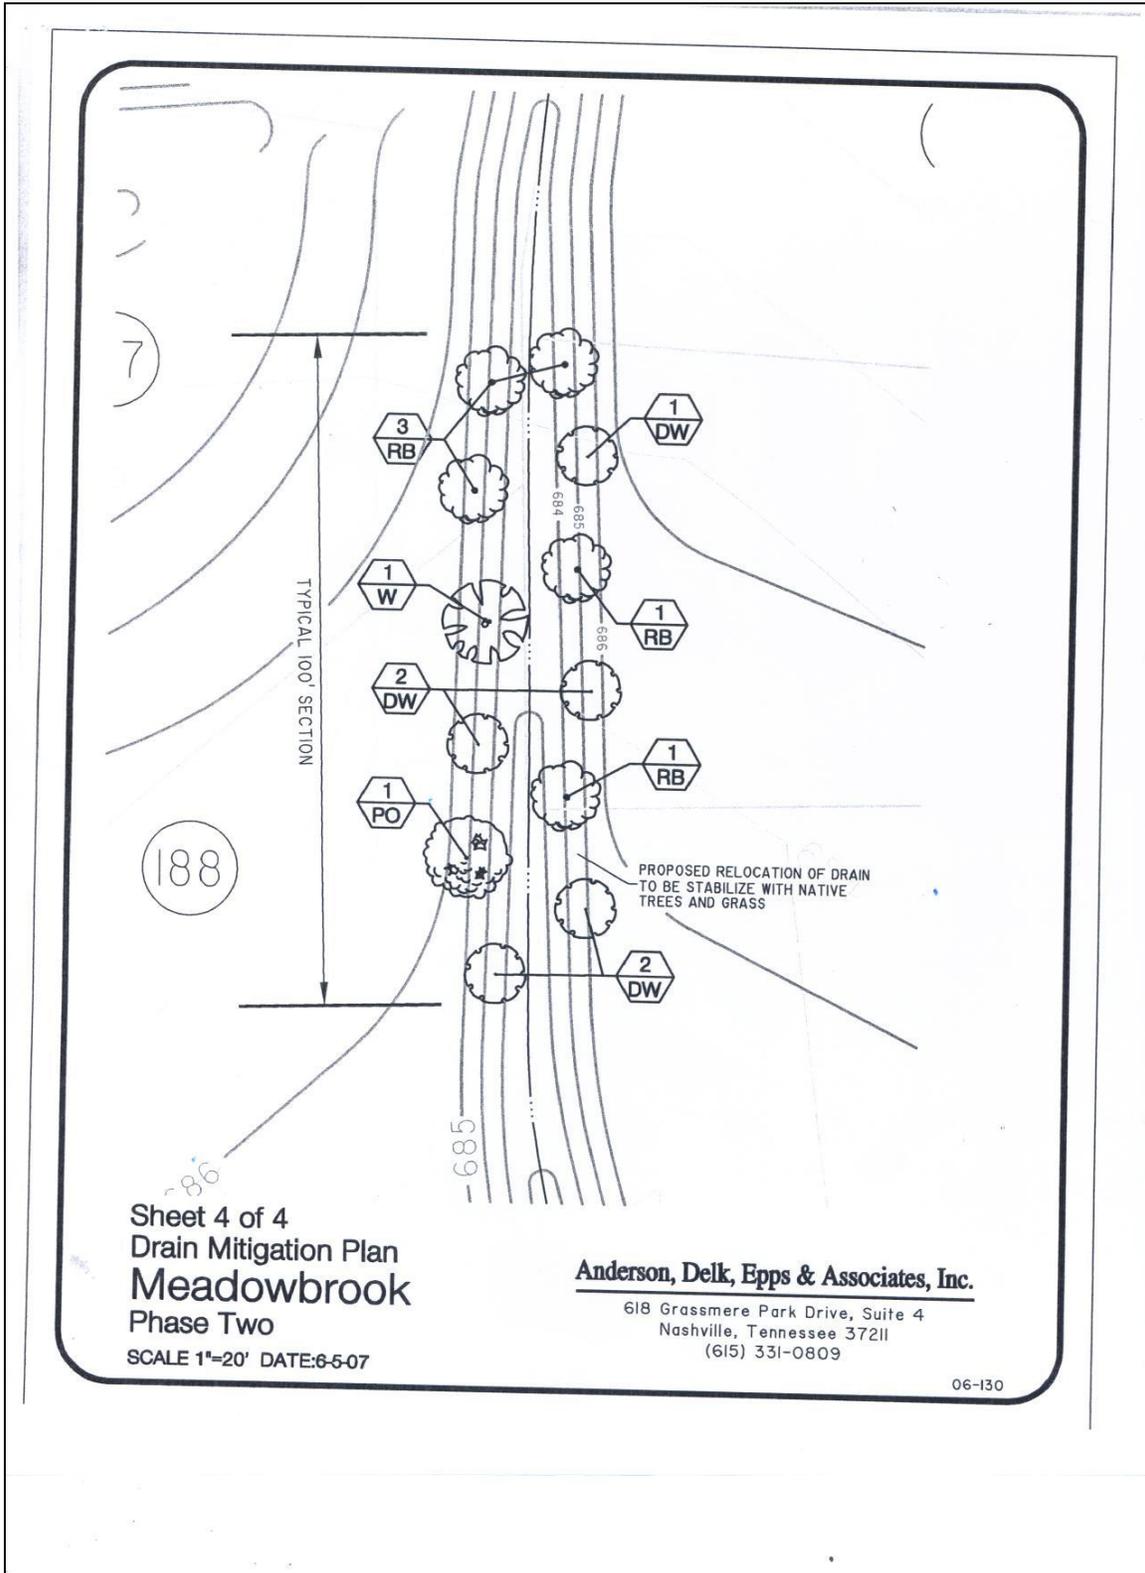


Sheet 4 of 4
Drain Mitigation Plan
Meadowbrook
Phase Two
SCALE 1"=20' DATE:6-5-07


Anderson, Delk, Epps & Associates, Inc.

618 Grassmere Park Drive, Suite 4
Nashville, Tennessee 37211
(615) 331-0809

06-130

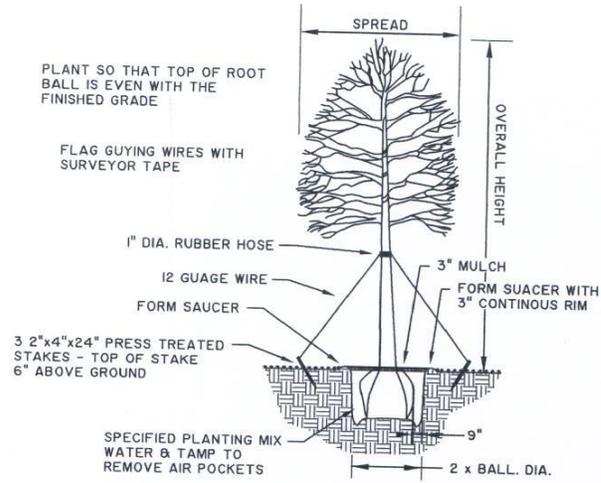

DECIDUOUS TREE PLANTING DETAIL
 NOT TO SCALE

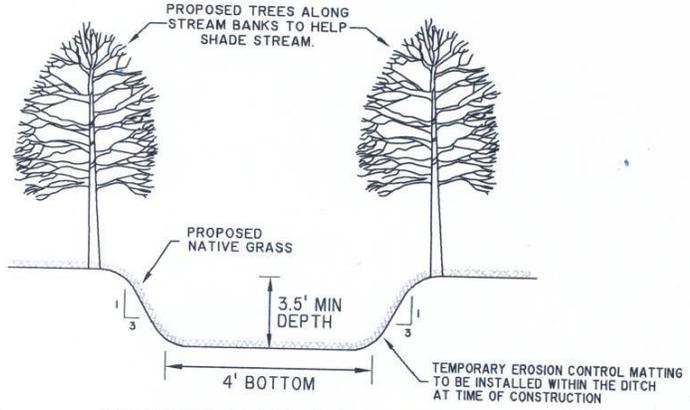

PROPOSED TYPICAL SECTION THROUGH RELOCATED STREAM
 NOT TO SCALE

Sheet 3 of 4
 Drain Mitigation Plan
Meadowbrook
 Phase Two
 DATE:6-5-07

Anderson, Delk, Epps & Associates, Inc.
 618 Grassmere Park Drive, Suite 4
 Nashville, Tennessee 37211
 (615) 331-0809

